


© Crown copyright and database rights 2002 Ordnance Survey 100019422
 You are not permitted to copy, sub-license, distribute or sell any of this data to third parties in any form.
 Produced by Staffordshire County Council, 2020.

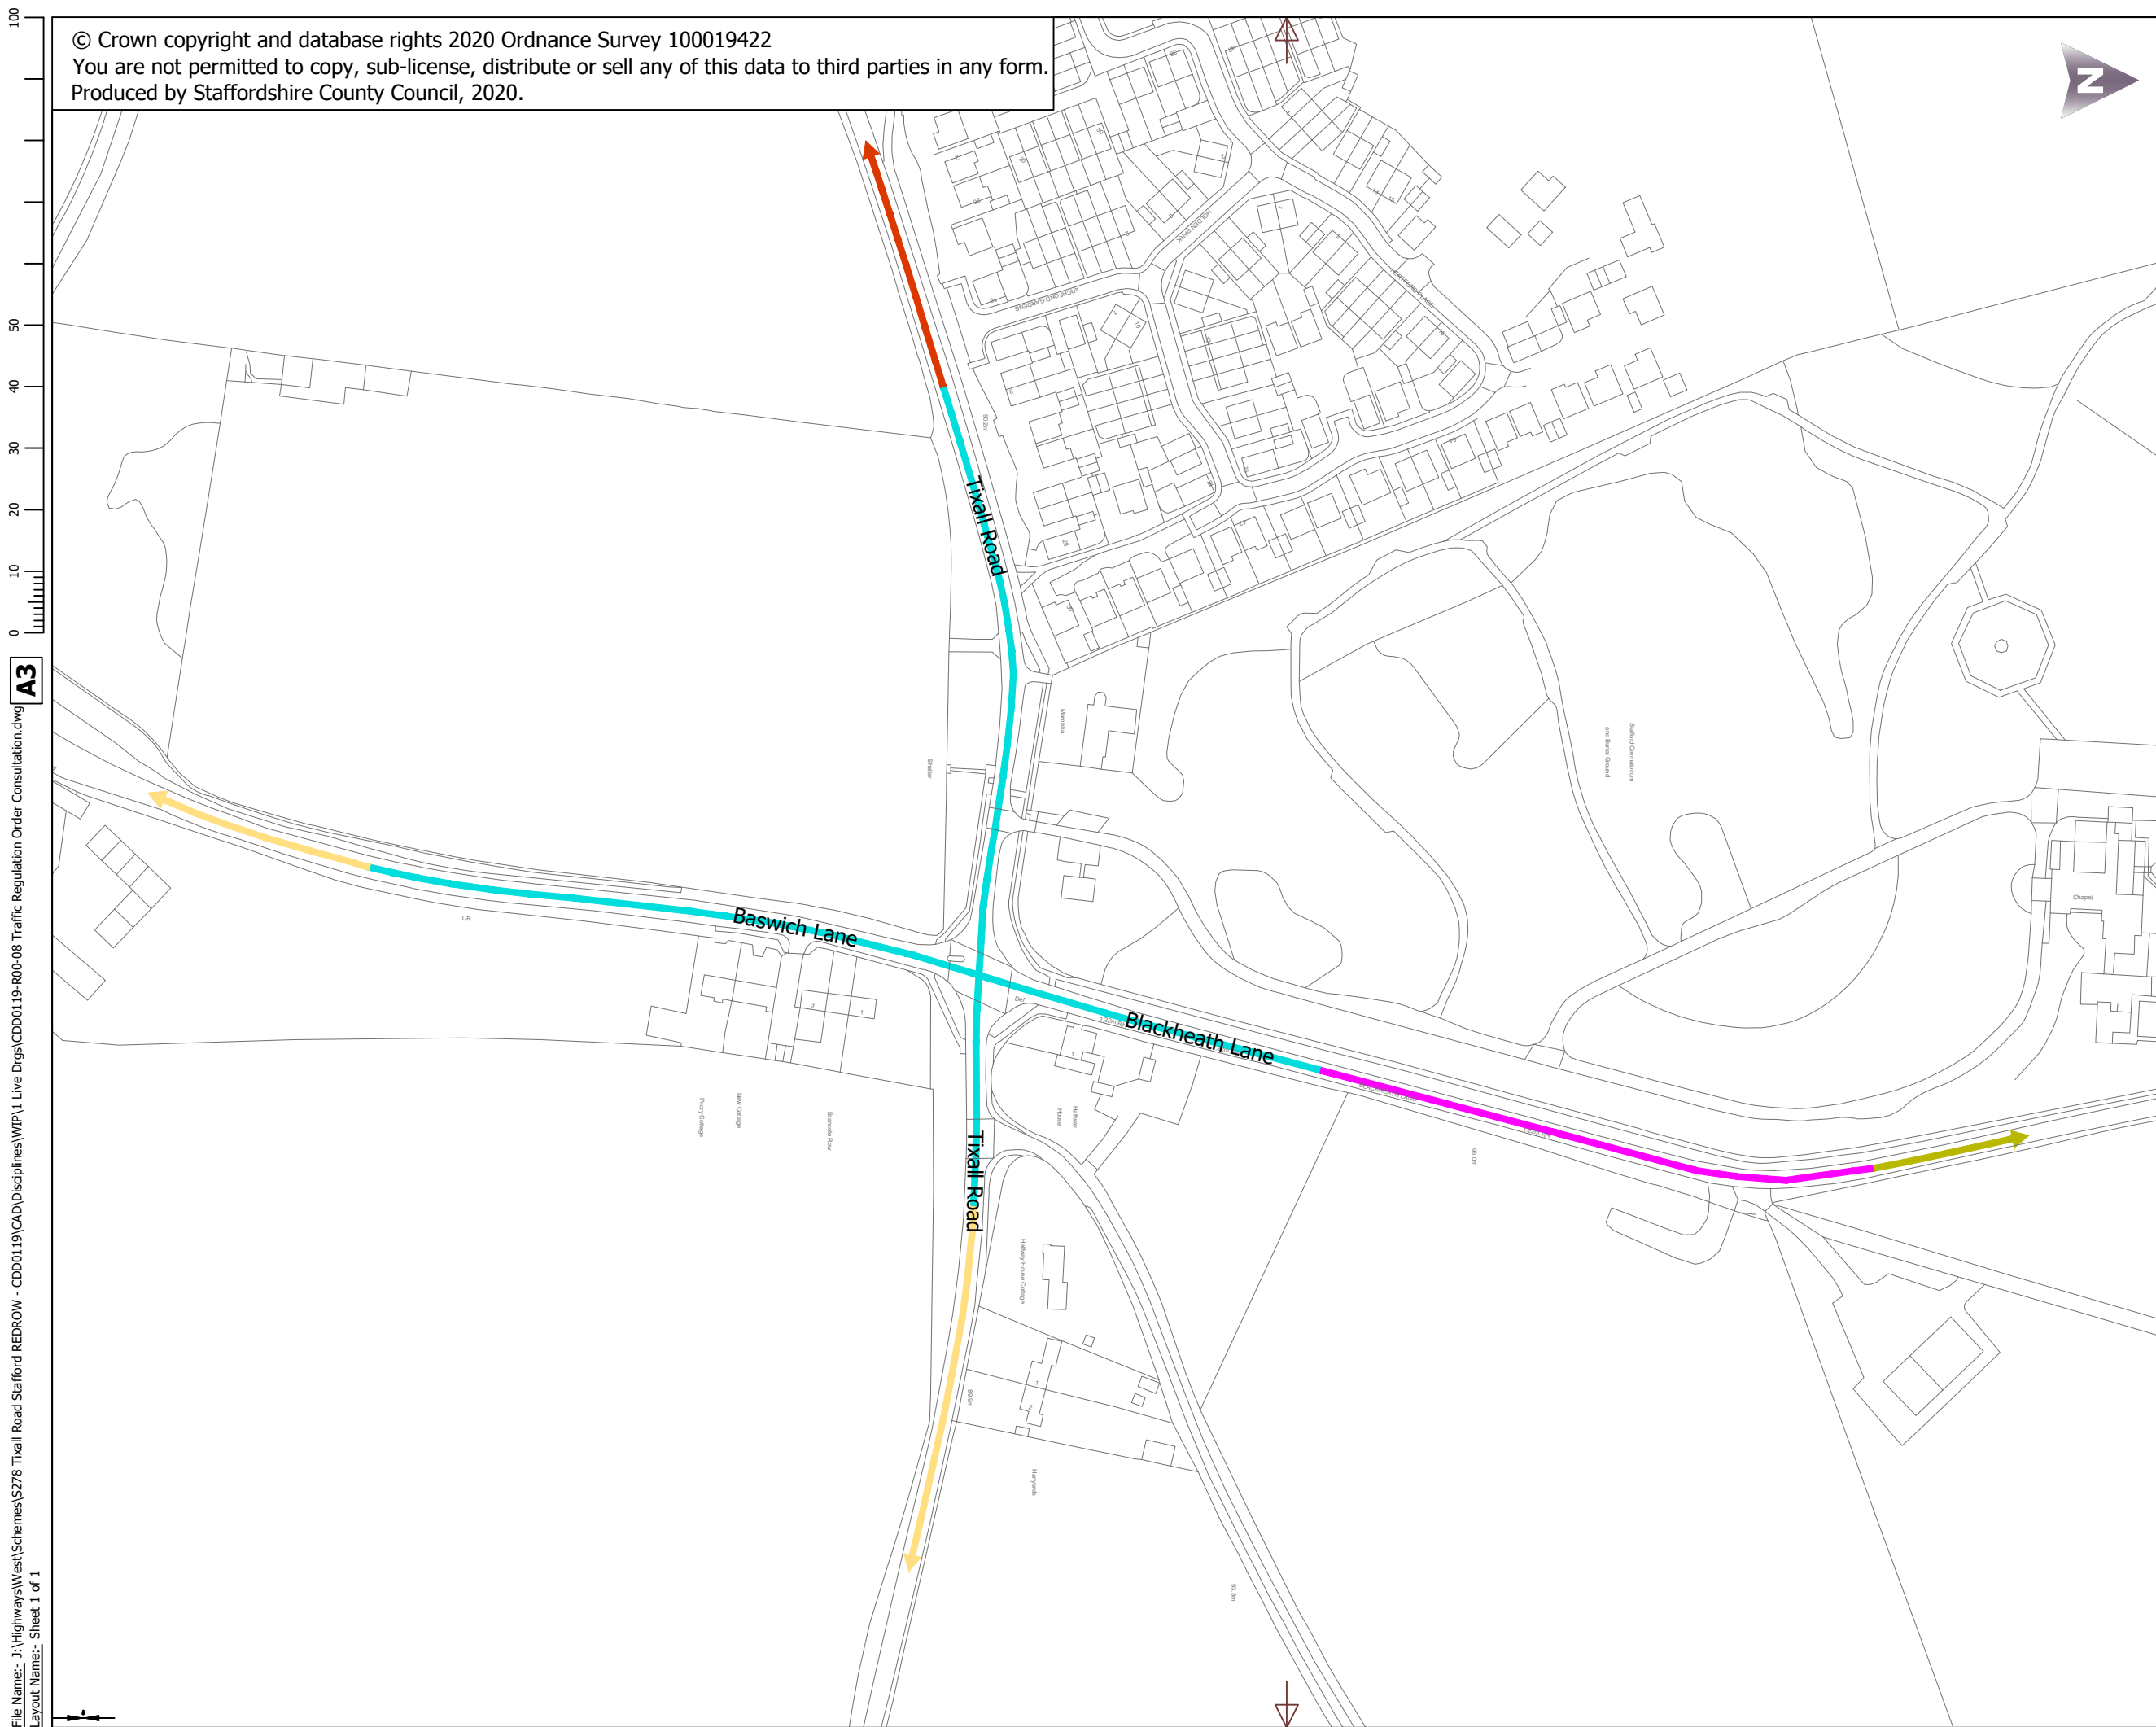

- KEY**
- Proposed**
- 30mph speed limit
 - 40mph speed limit
- Existing**
- 30mph speed limit
 - 40mph speed limit
 - National speed limit



Rev	Detail	By	Date
Revisions			
Original Version		Preliminary	✓
Drawn: MP		For comment	
Design: SC		For tender	
		For construction	
		As constructed	
Date:	April 2020	Other	

Checked by:-

Approved by:- (Drawing NOT approved if this box is empty)



Project Name
S278 Tixall Road, Stafford

Drawing Title
 Consulting
**Traffic Regulation Order
 Consultation**

Grid reference : 323375E, 395107N
 Original Drawing Size : A3 Dimensions : m
 Scale : 1:2000 Copyright © Amey

Drawing No CDD0119-R00-08	Rev P0
-------------------------------------	------------------